

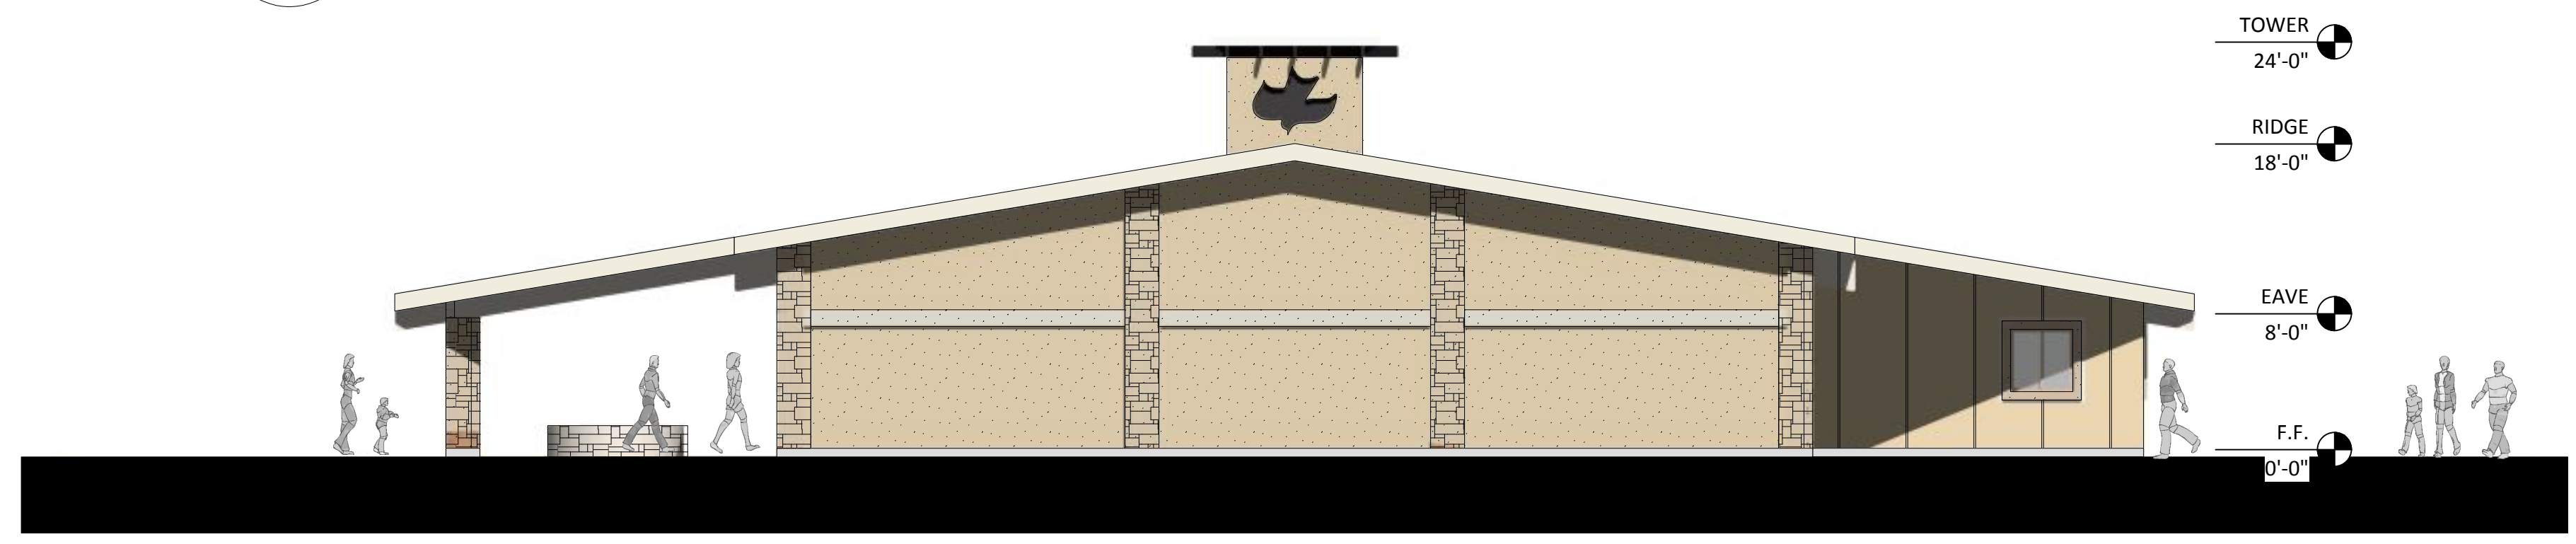
NE
NORTHEAST ELEVATION
Scale: 1/8" = 1'-0"



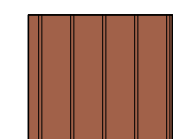
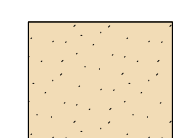

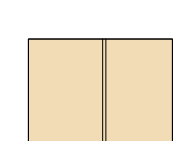
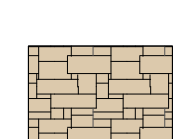
SE
SOUTHEAST ELEVATION
Scale: 1/8" = 1'-0"



SW
SOUTHWEST ELEVATION
Scale: 1/8" = 1'-0"



NW
NORTHWEST ELEVATION
Scale: 1/8" = 1'-0"

	STANDING SEAM METAL ROOFING salmon red
	STUCCO precious ivory
	STUCCO acadia white
	FIBER CEMENT WALL PANELS precious ivory
	STONE VENEER la jolla coastal ledge

REVISION NO.	DATE
1	
2	
3	
4	

PROJECT: CCB
FILE NAME: SD-MODL
DRAWN BY: JMT
DATE: 9/9/08

CHARESTCORP RESERVES THE COMMON LAW COPYRIGHT AND ALL OTHER APPLICABLE RIGHTS IN THESE DRAWINGS. THESE DRAWINGS AND THE IDEAS REPRESENTED HEREIN ARE, AND SHALL REMAIN, THE PROPERTY OF CHARESTCORP, AND SHALL NOT BE COPIED, REPRODUCED, OR OTHERWISE IN ANY MANNER, NOR USED ON SITES OTHER THAN THAT SPECIFIED, NOR ASSIGNED TO A THIRD PARTY, WITHOUT PRIOR OBTAINING OF THE WRITTEN CONSENT OF CHARESTCORP.