


# Calvary Chapel Blythe Projected Building Layout

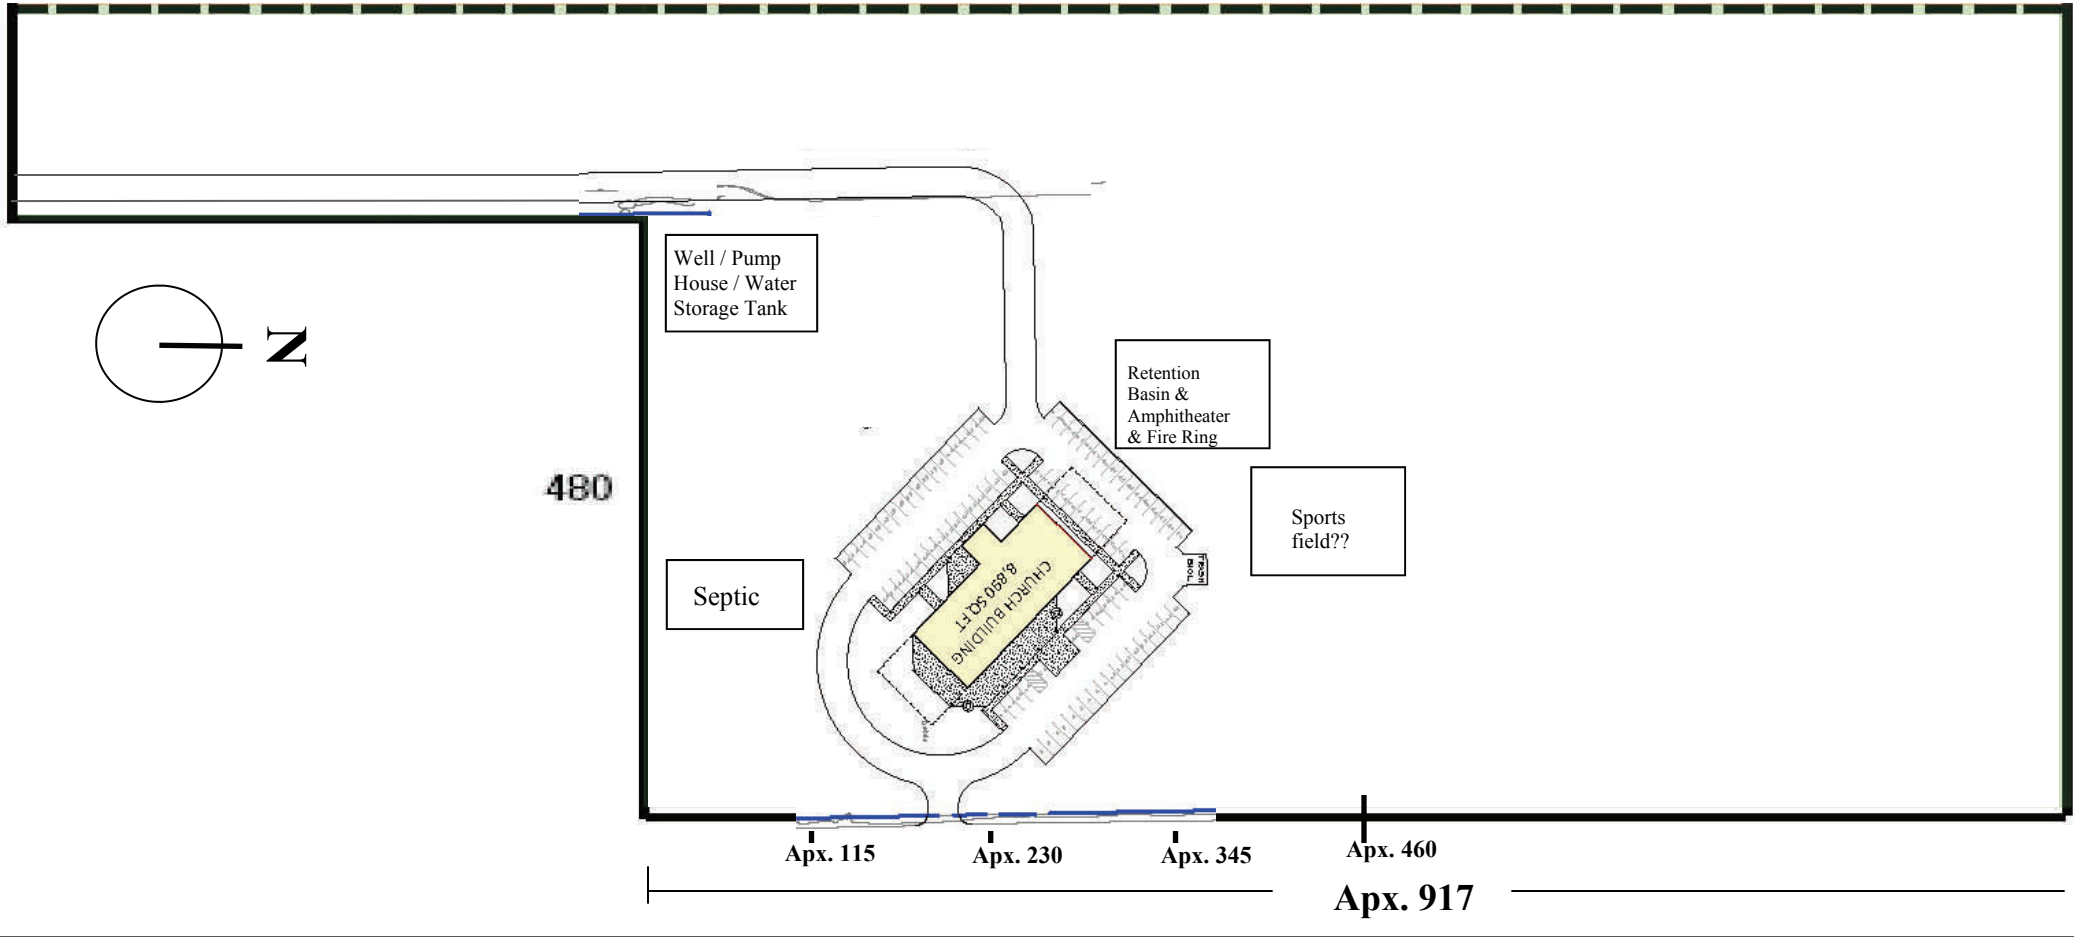

Desert Trailways Rd.